

Chain of Rocks Excluded Reach - C.O.E. Control
 (certification to be provided by C.O.E.)

Deep Cutoff Wall
 Beginning Station: 780+55 Ending Station: 790+67
 Total Length: 1012 ft
 Depth to Clay: 100 ft

9 New D-Type Wells

Granite City Pump Station

G.C.E.D. Pump Station No. 1

G.C.E.D. Pump Station No. 2

24 New T-Type Wells

G.C.E.D. Pump Station No. 3




Madison Pump Station



6 New D-Type Wells

1 New D-Type Well

Venice Pump Station

Old U.E. Power Plant P.S.

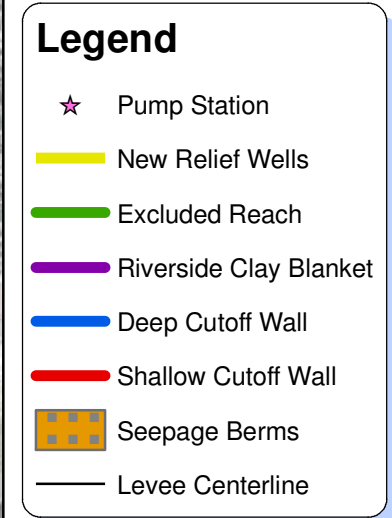
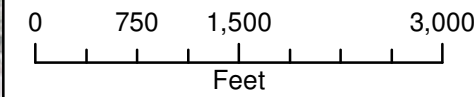
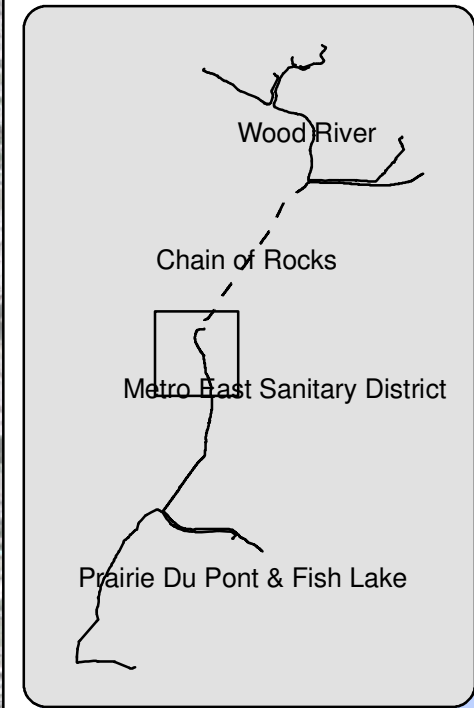


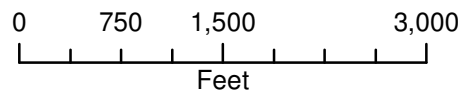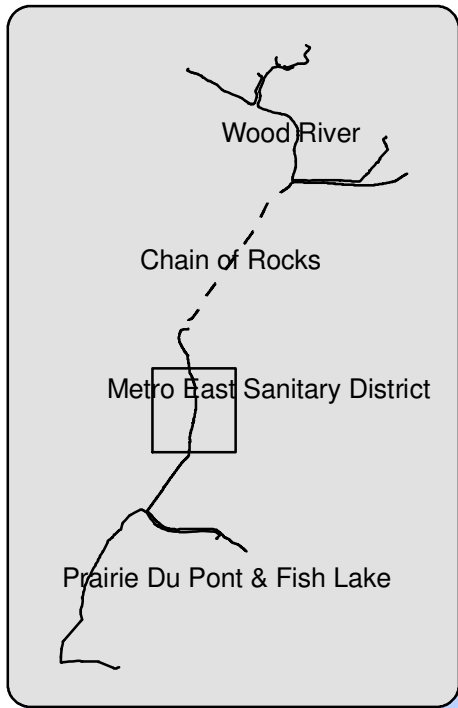

Legend

- ★ Pump Station
- New Relief Wells
- Excluded Reach
- Riverside Clay Blanket
- Deep Cutoff Wall
- Shallow Cutoff Wall
- Seepage Berms
- Levee Centerline






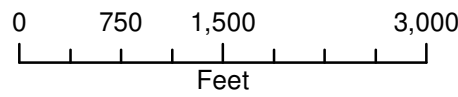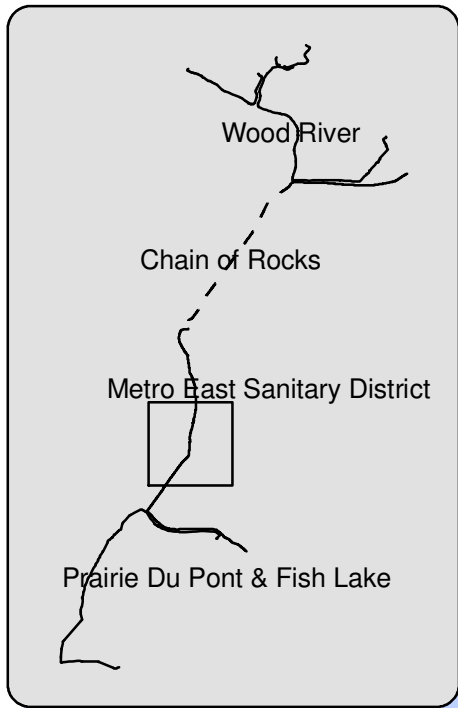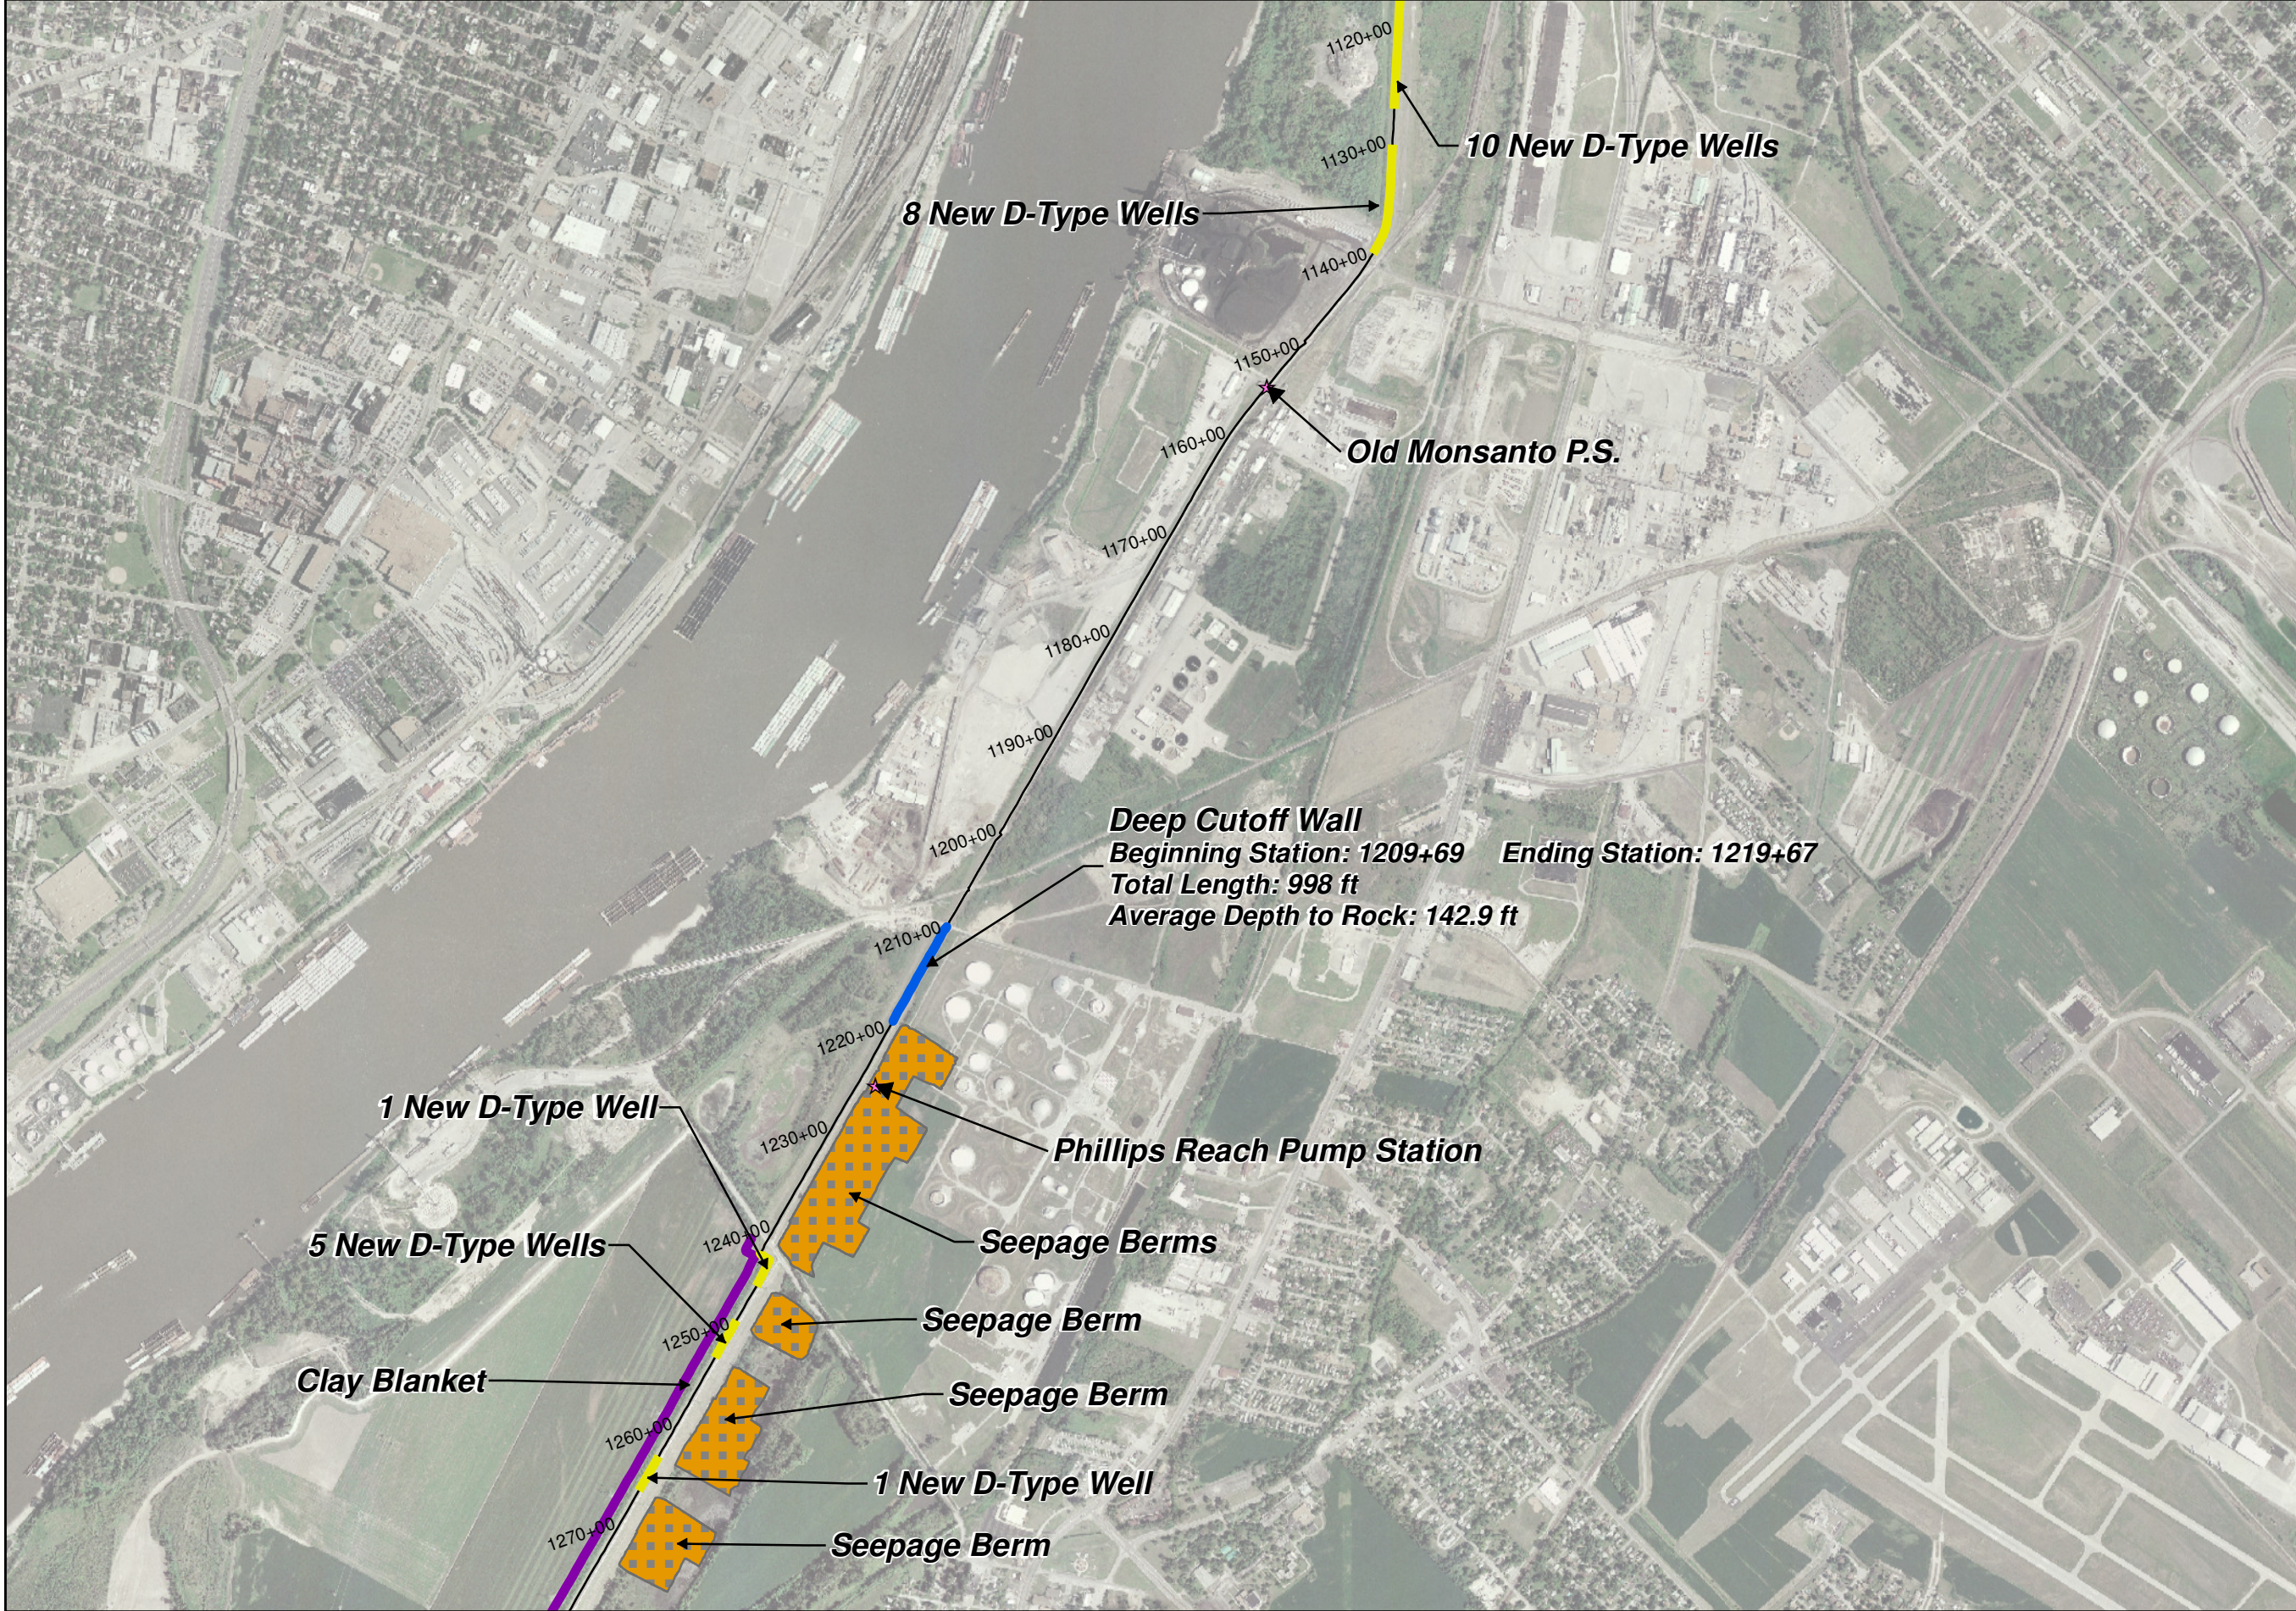

Legend

- ★ Pump Station
- Yellow line New Relief Wells
- Green line Excluded Reach
- Purple line Riverside Clay Blanket
- Blue line Deep Cutoff Wall
- Red line Shallow Cutoff Wall
- Orange hatched area Seepage Berms
- Black line Levee Centerline








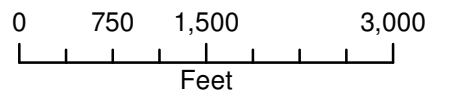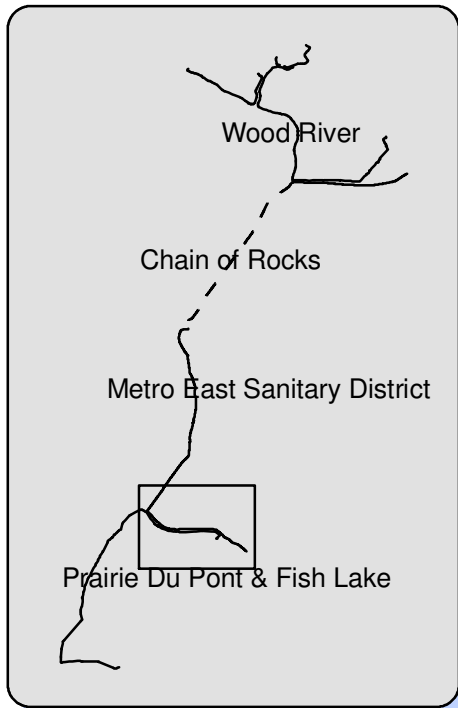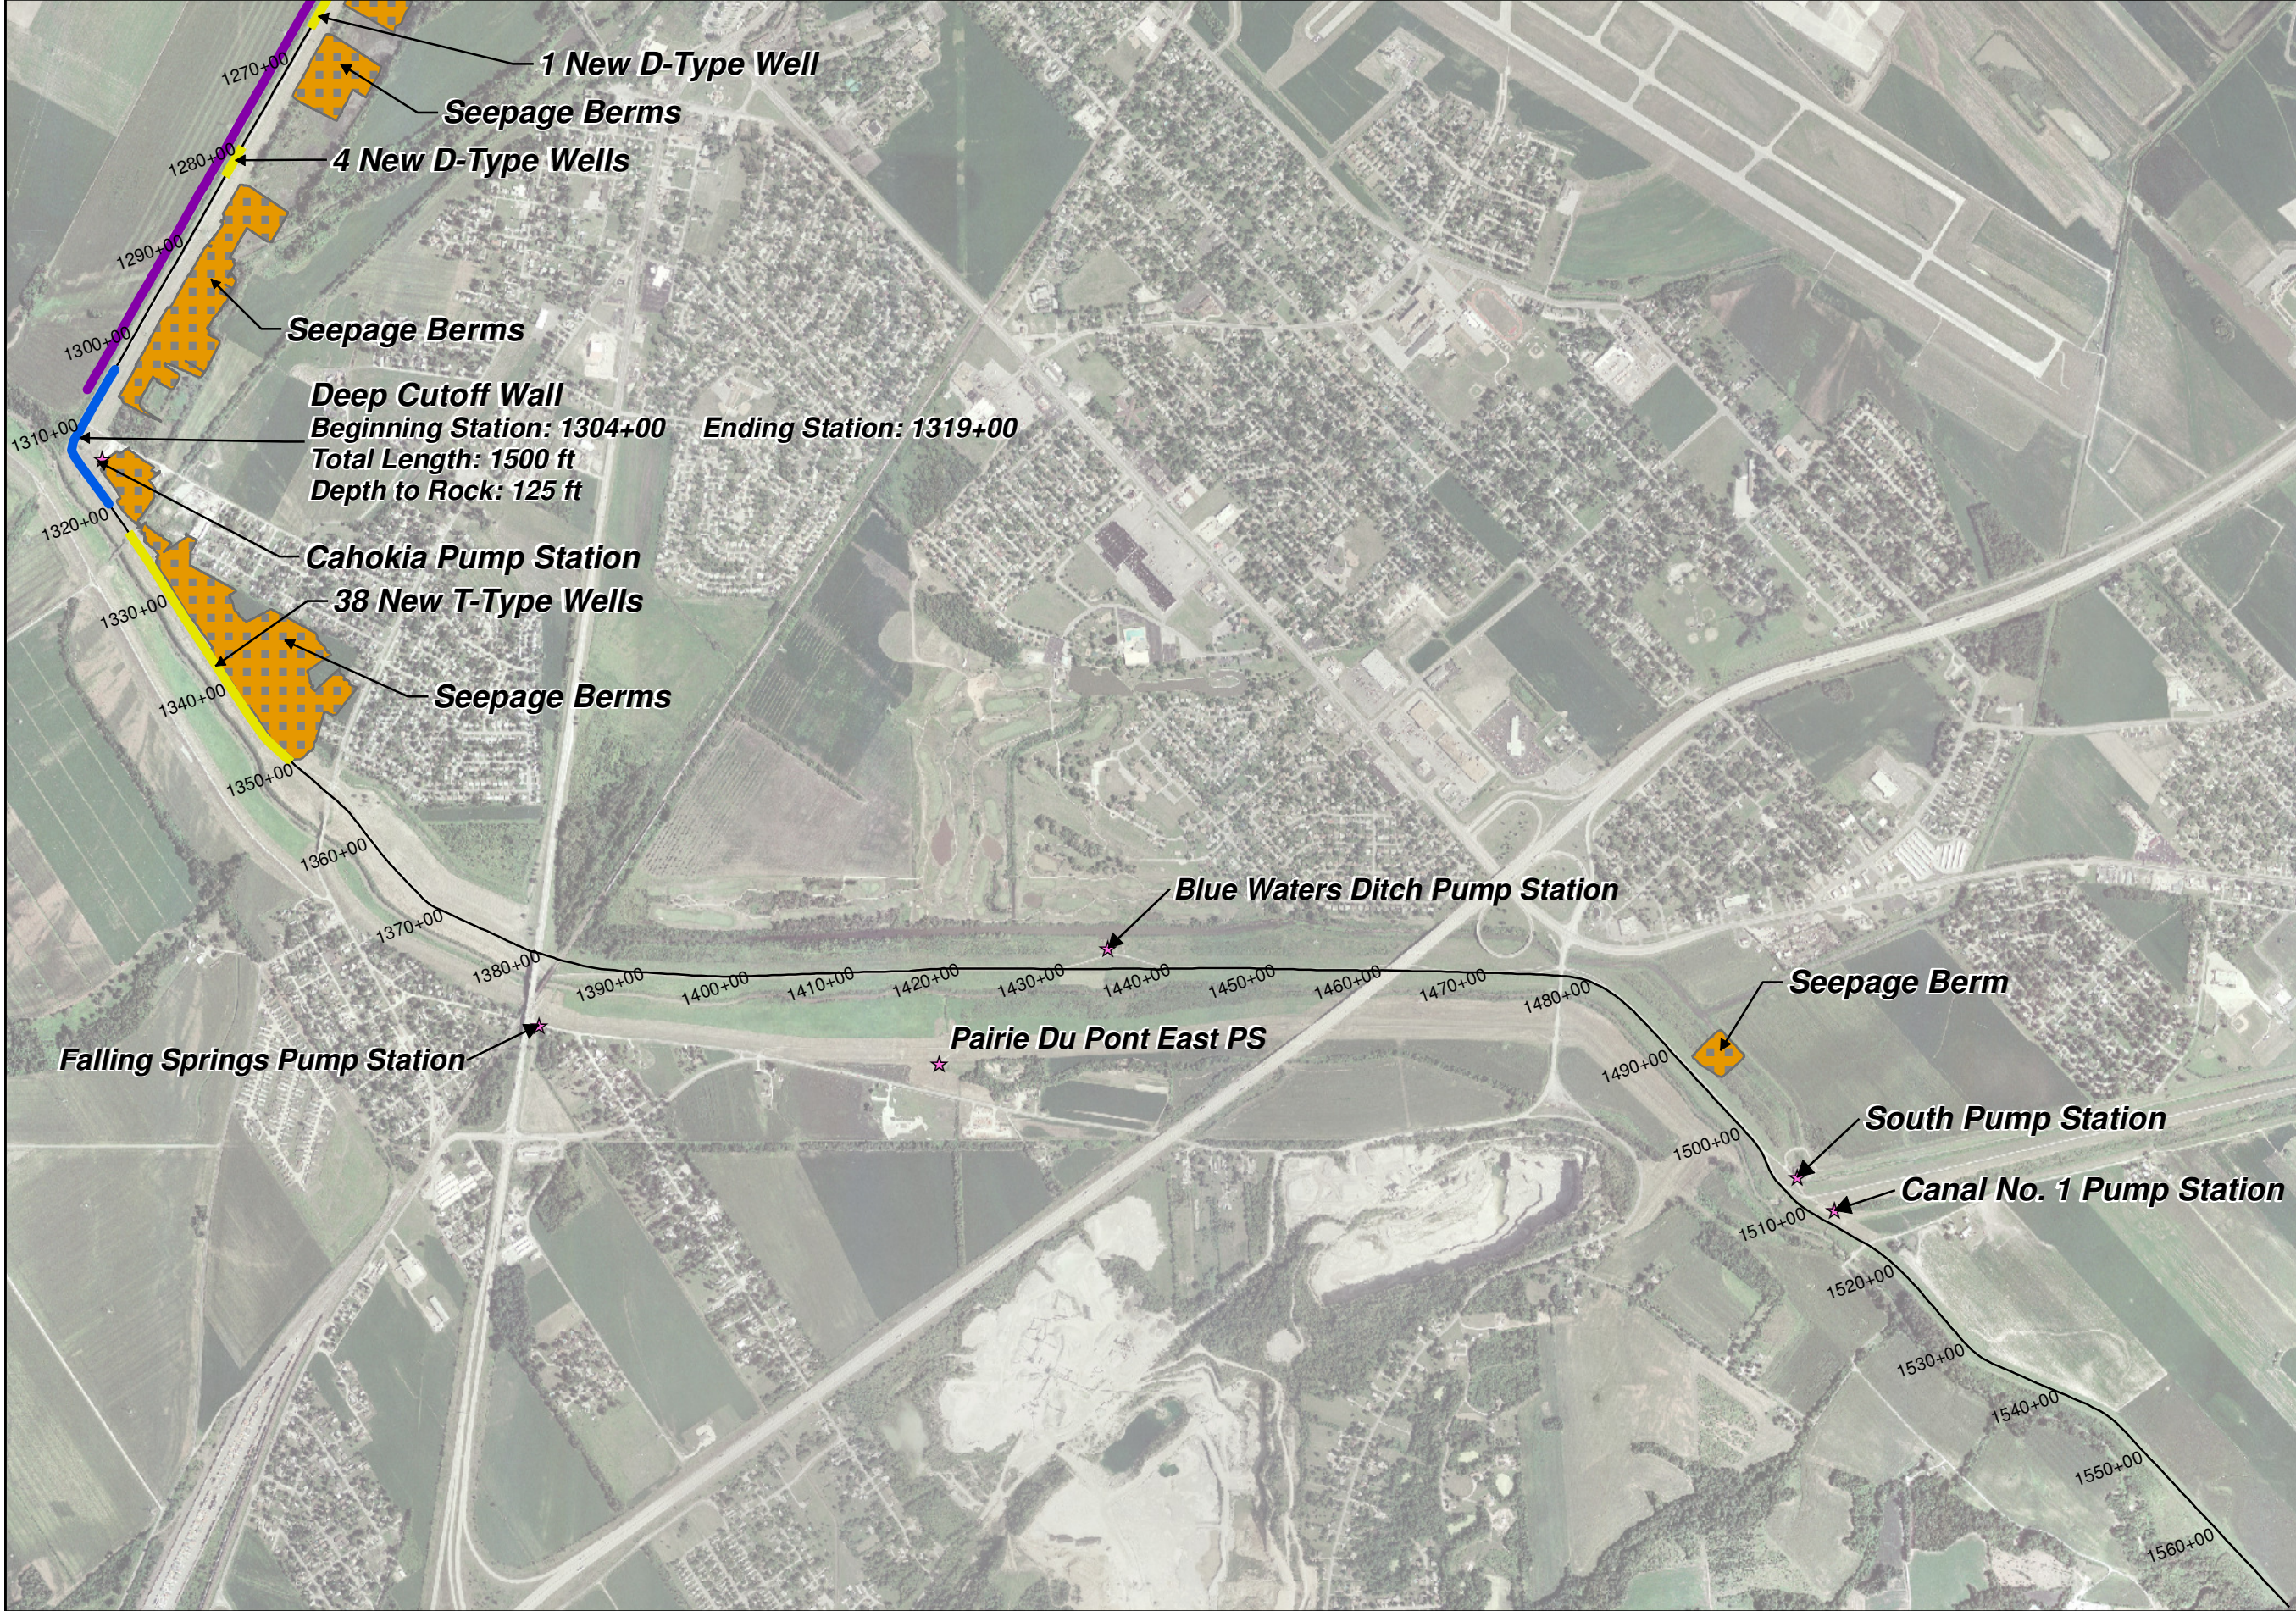


Legend

- ★ Pump Station
- Yellow line New Relief Wells
- Green line Excluded Reach
- Purple line Riverside Clay Blanket
- Blue line Deep Cutoff Wall
- Red line Shallow Cutoff Wall
- Orange grid Seepage Berms
- Black line Levee Centerline




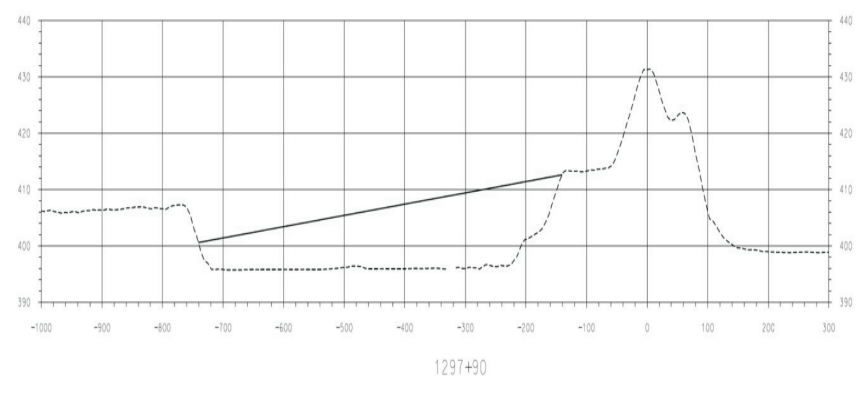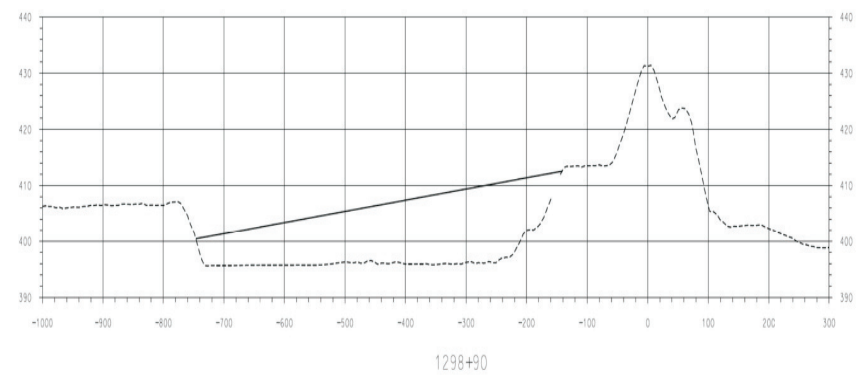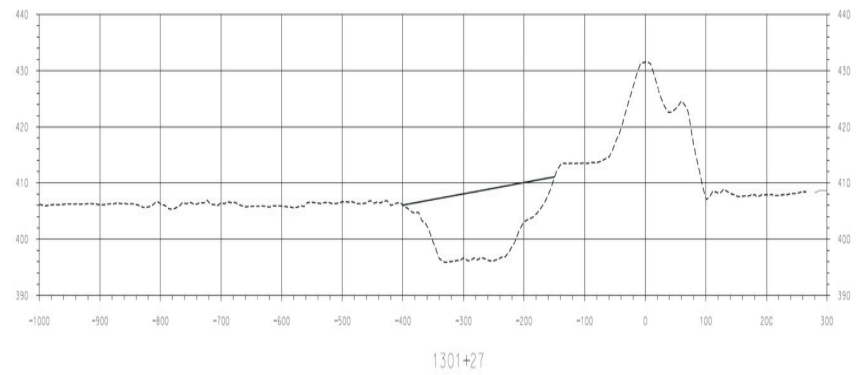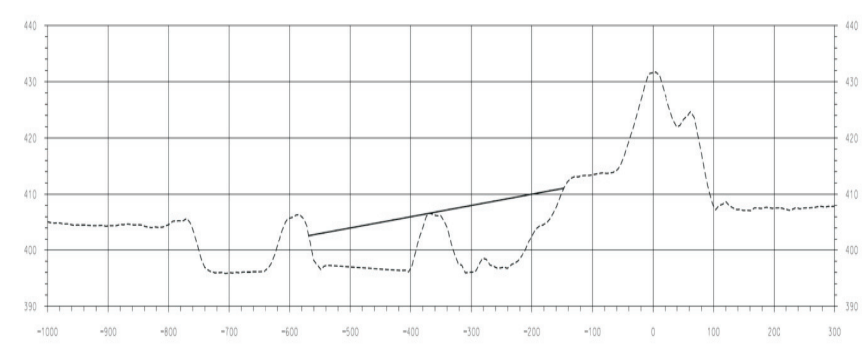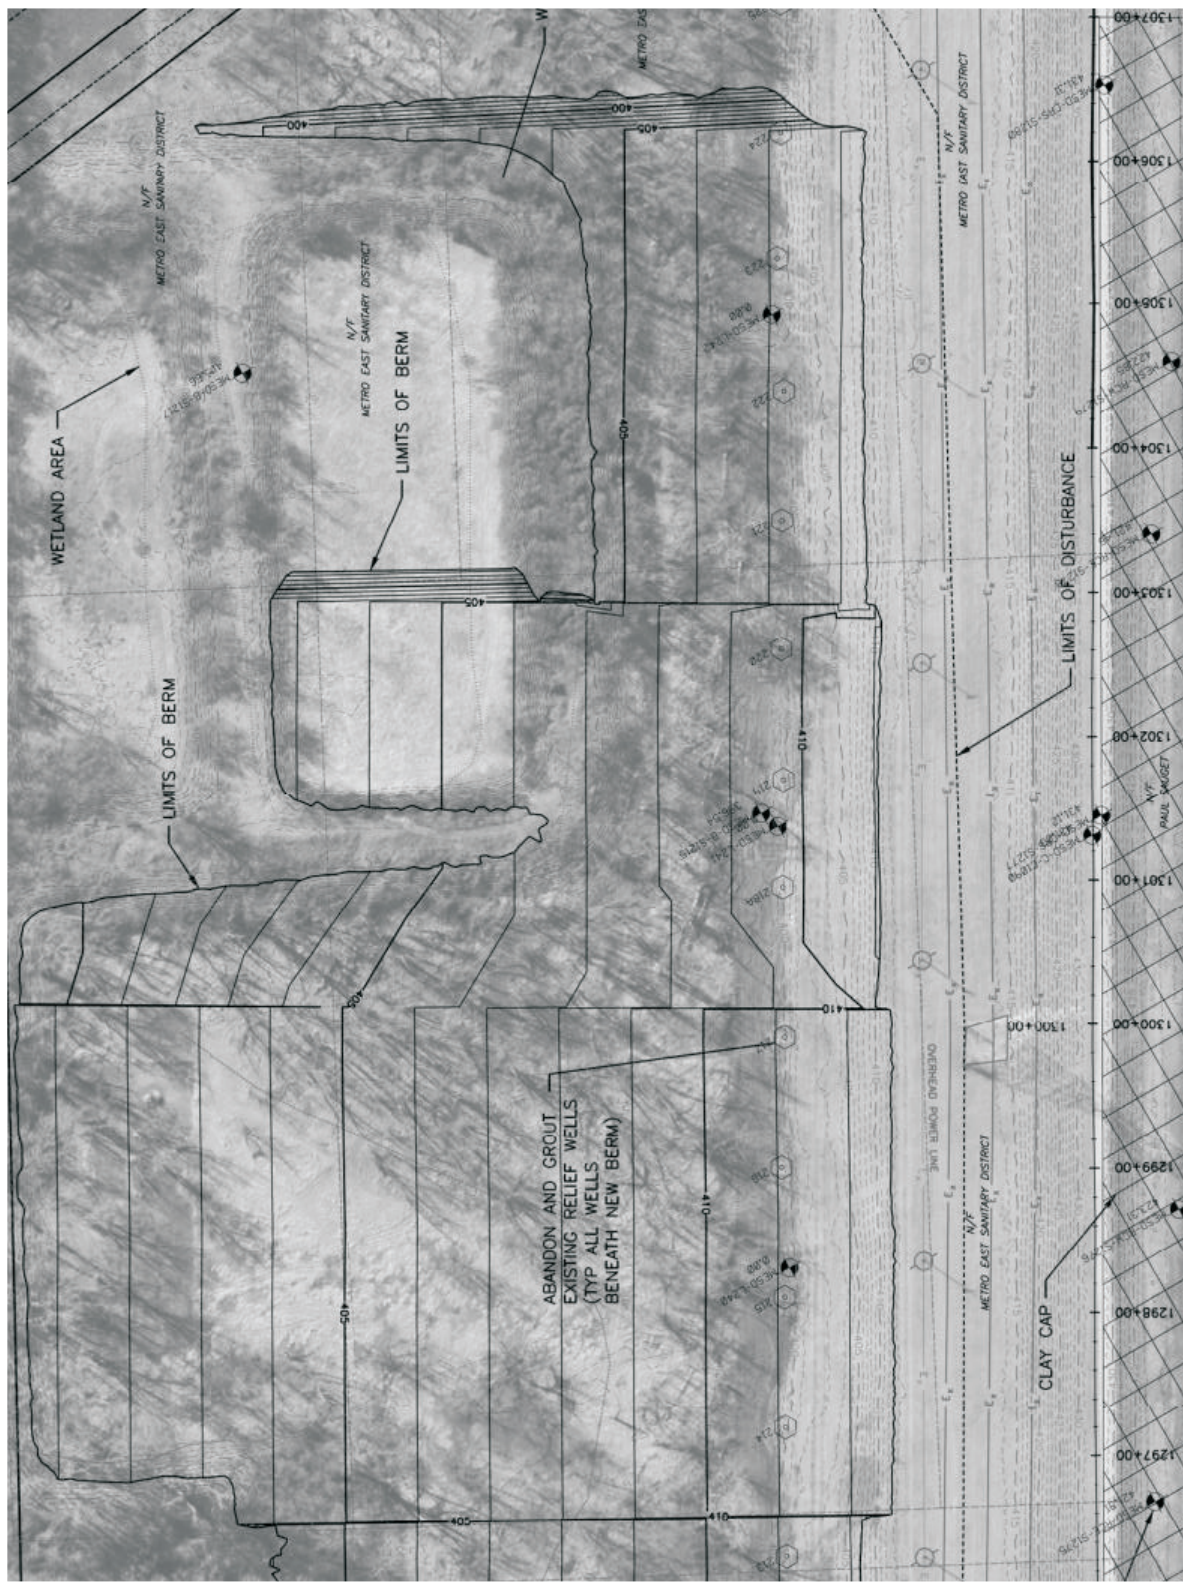

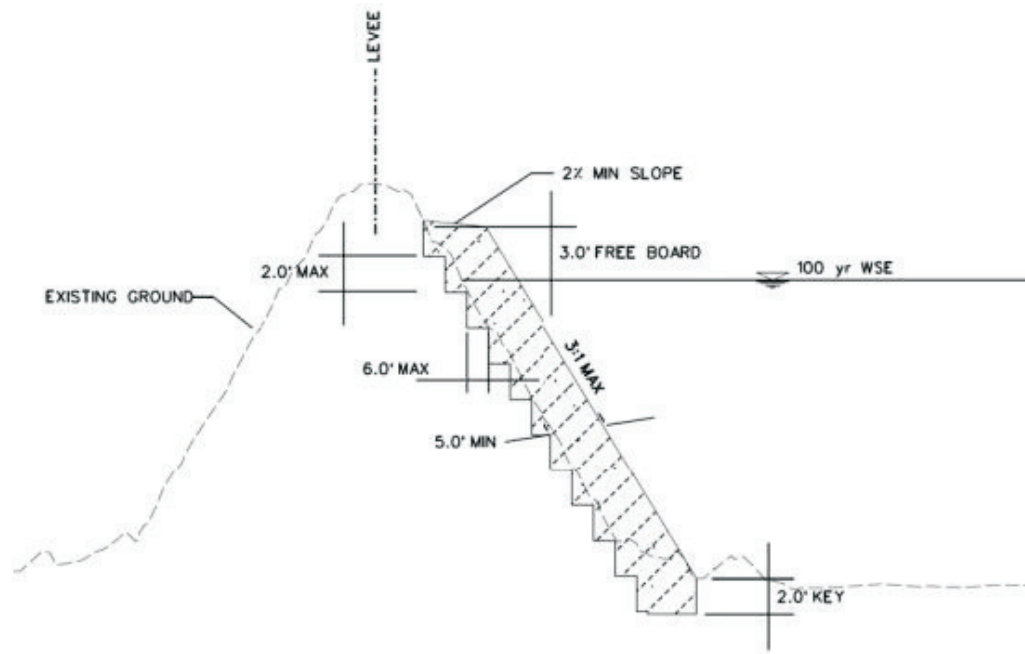





PROTRUDING CLAY CAP DETAIL


NOT TO SCALE


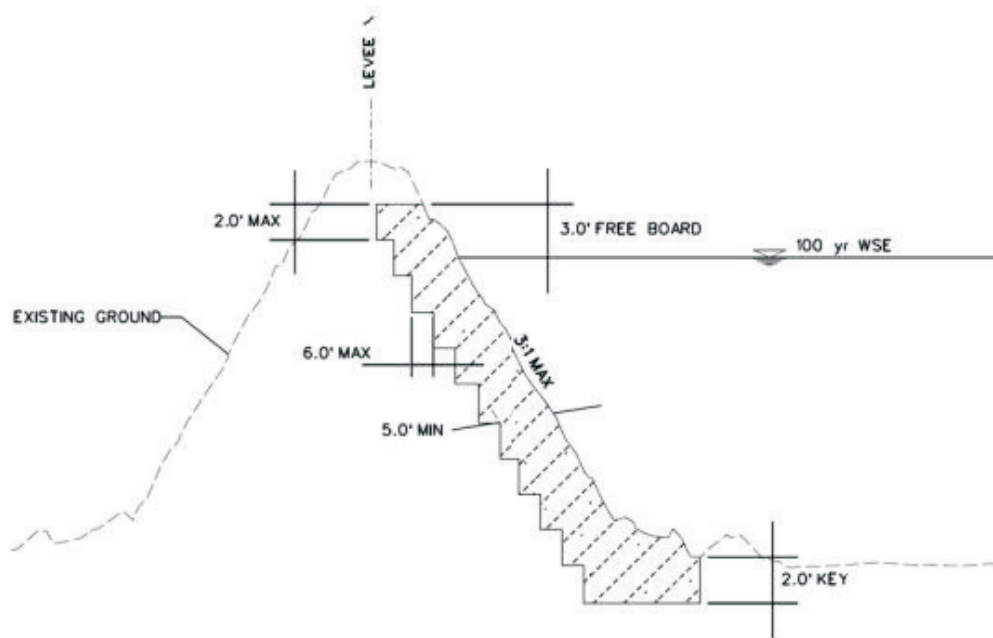


FLUSH CLAY CAP DETAIL


NOT TO SCALE

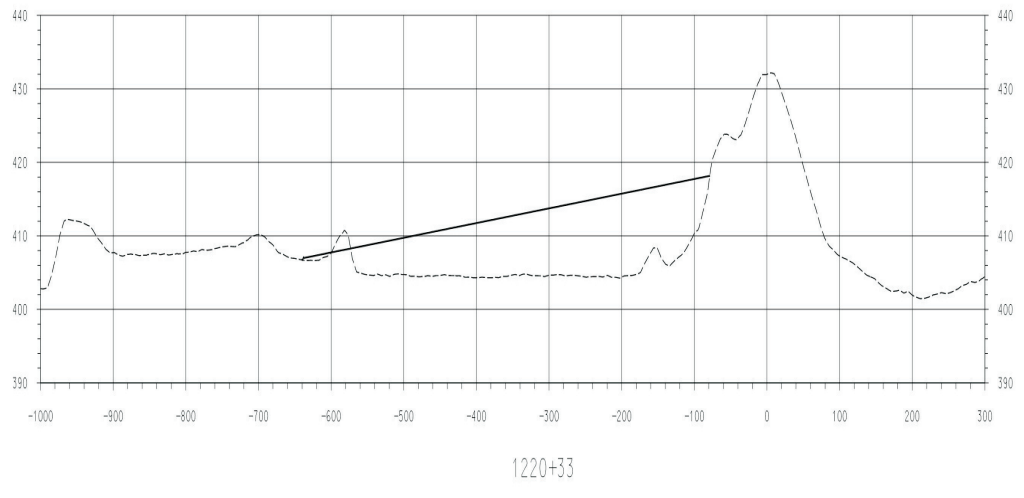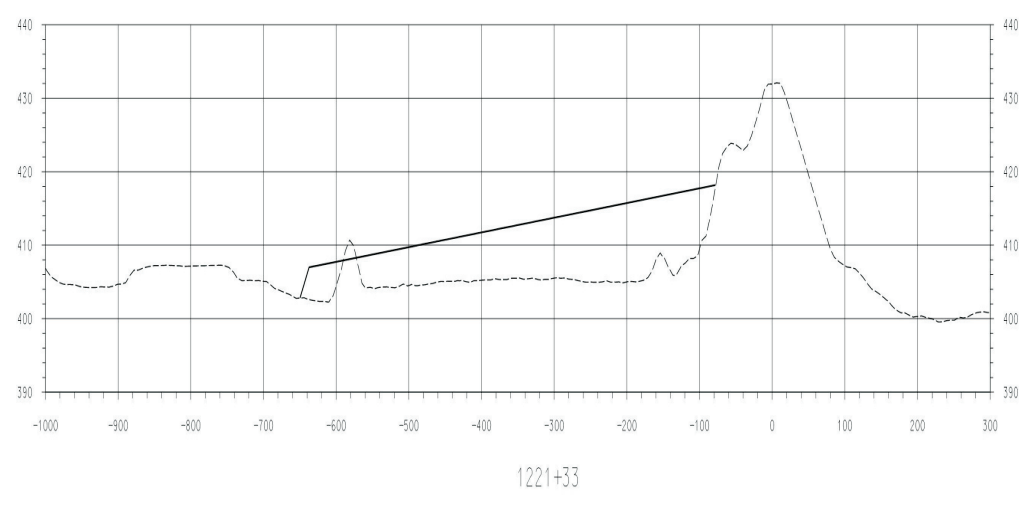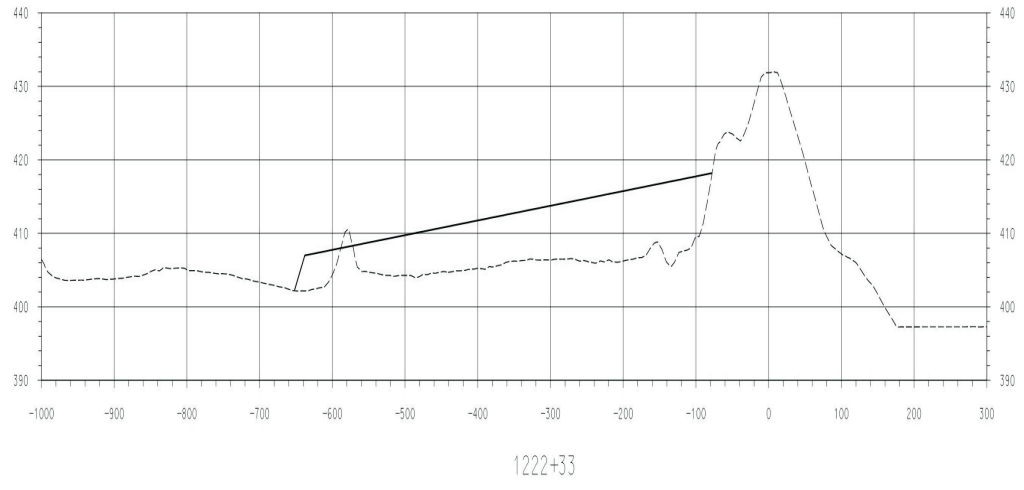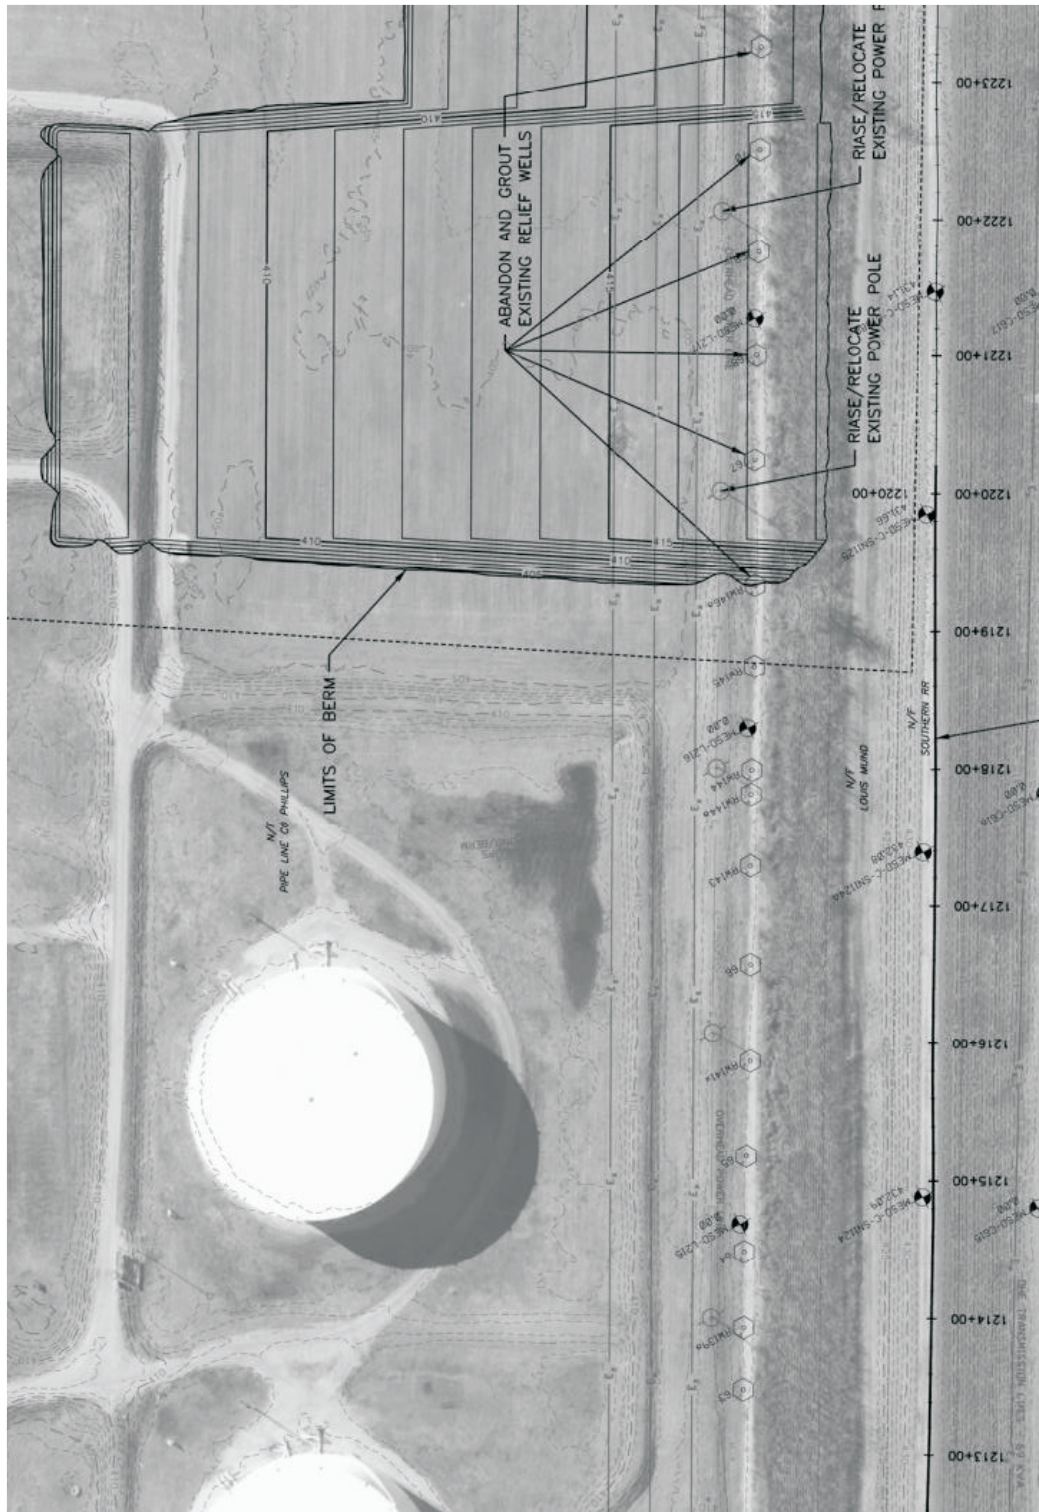

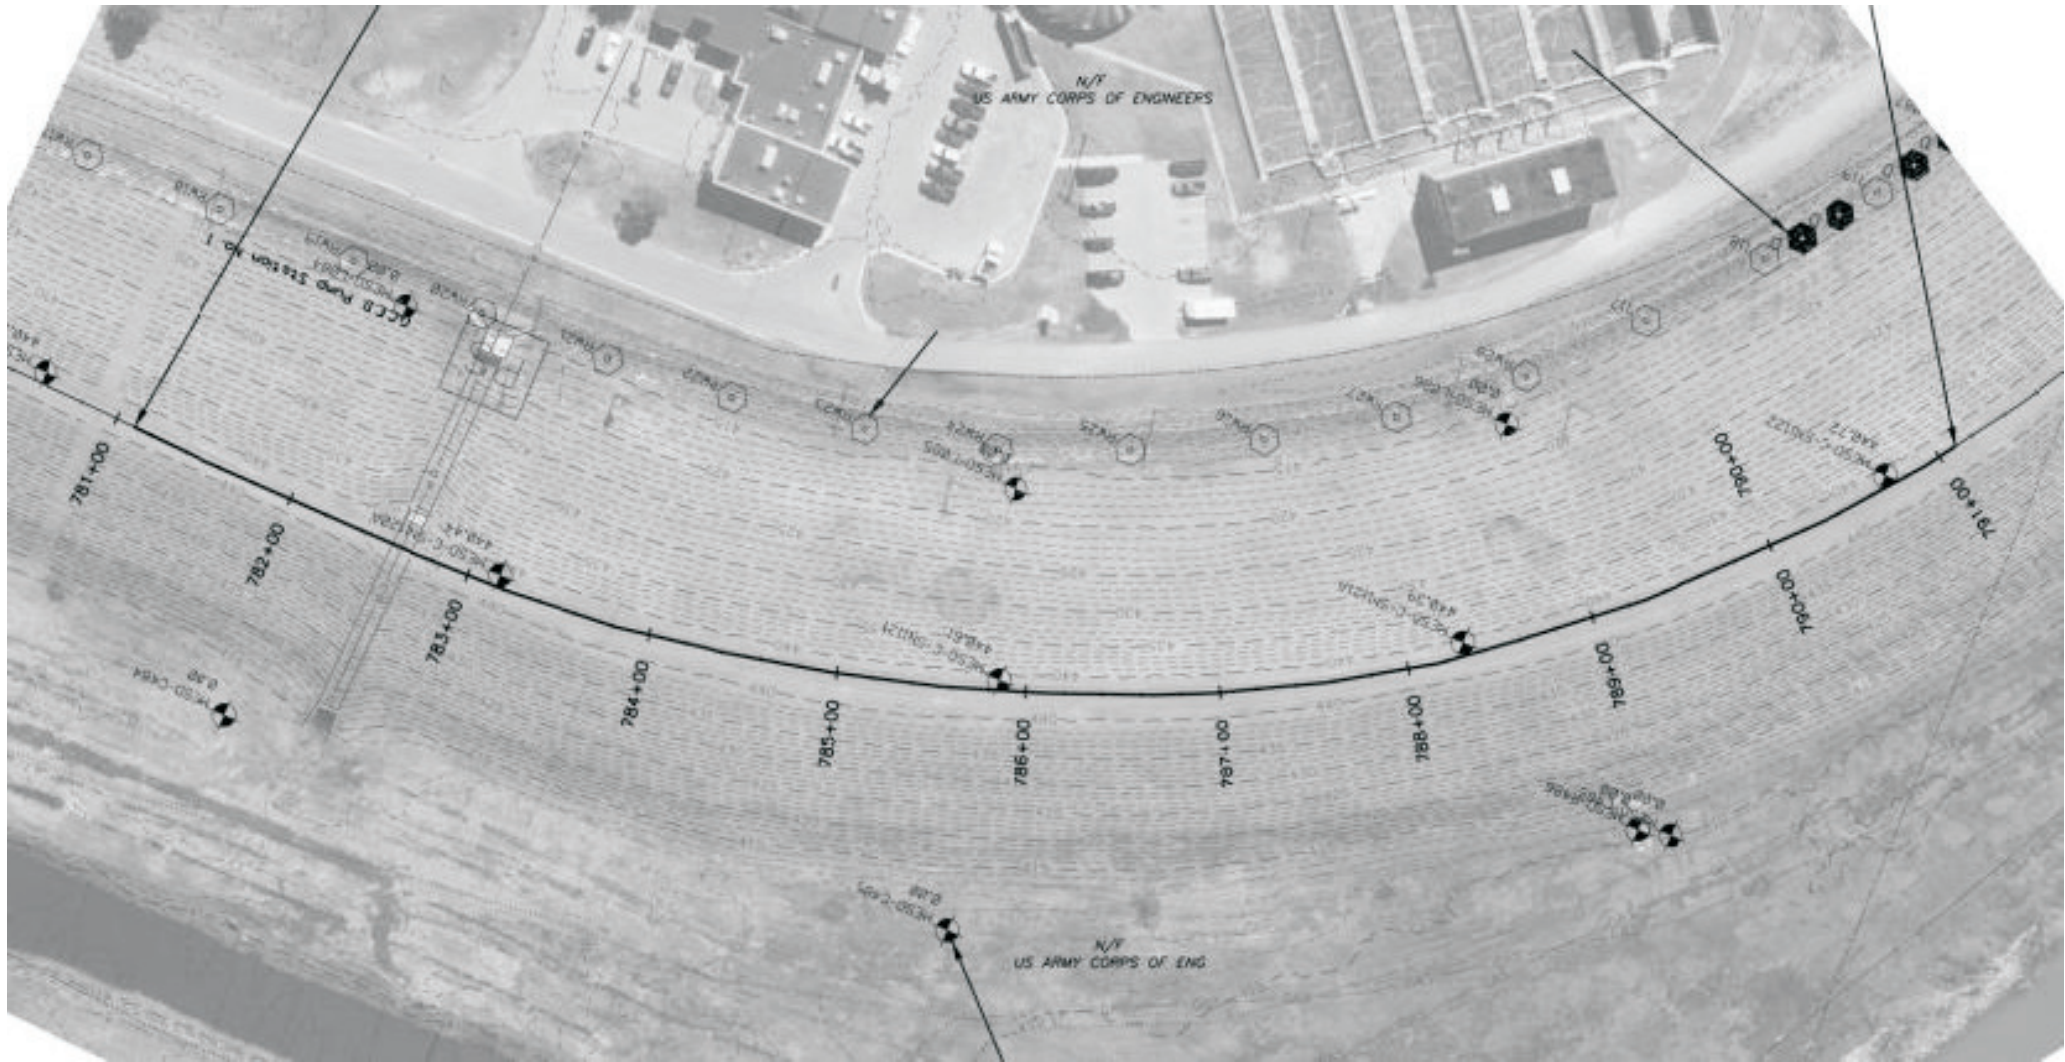


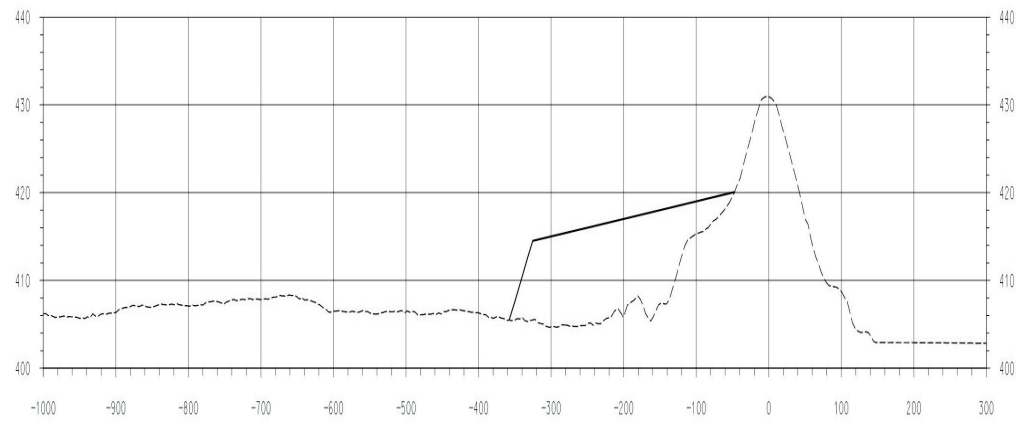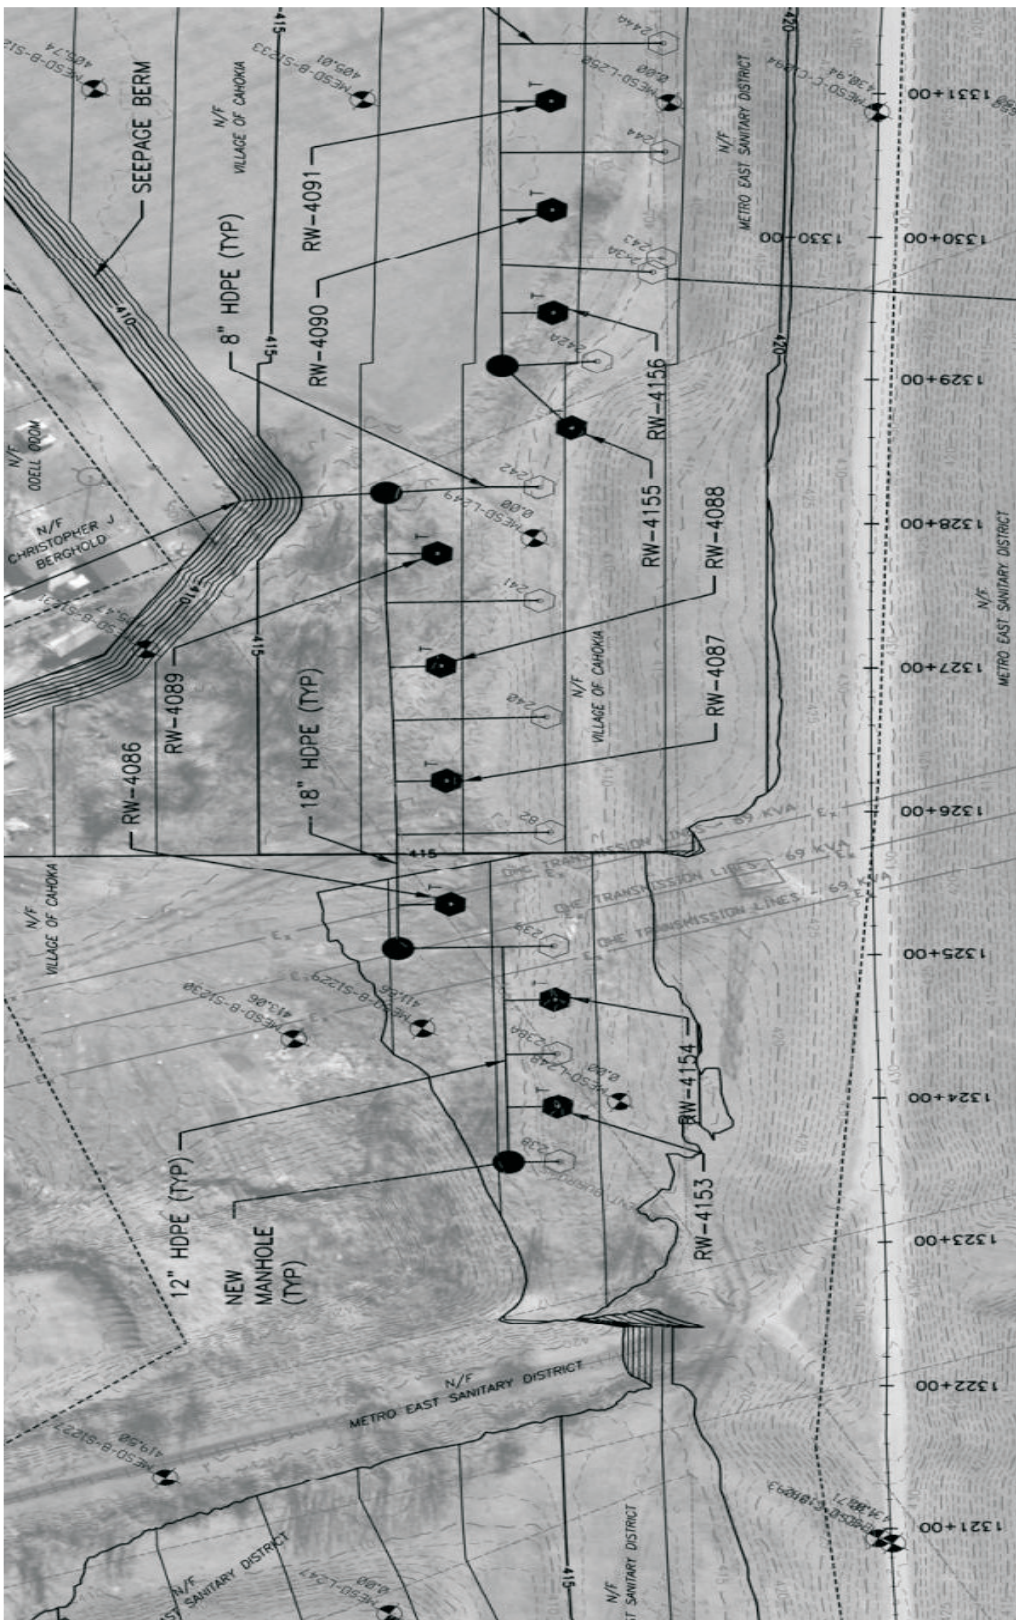

1327+40

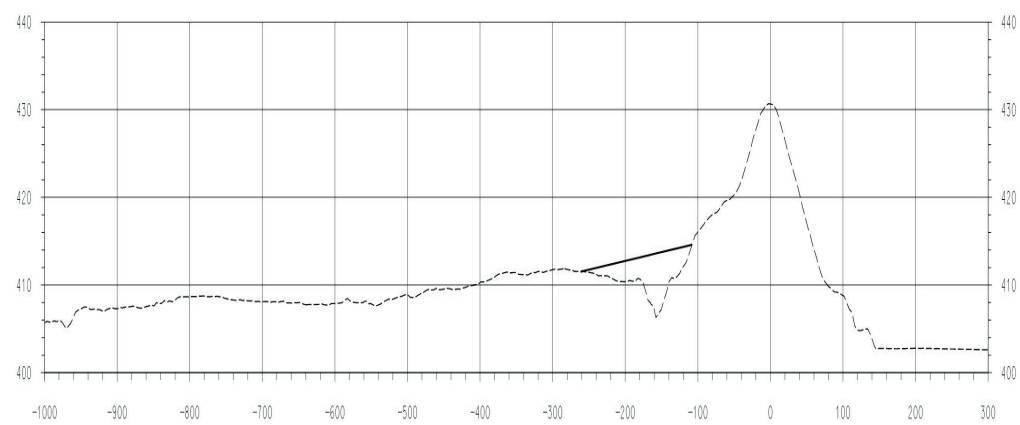

1325+07

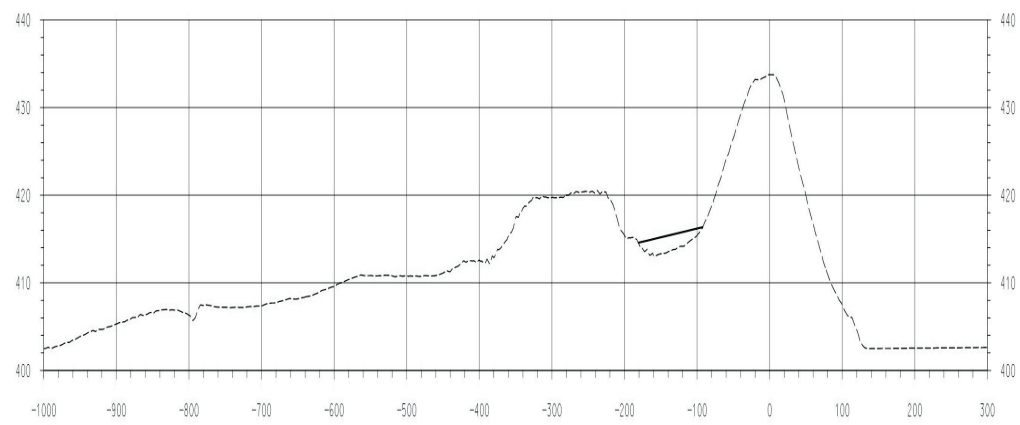

1321+70